


F.A. RTE.	SECTION	COUNTY	TOTAL SHEETS	SHEET NO.
301	43-3, 4	JO DAVIES	9	5
STA.		TO STA.		
FED. ROAD DIST. NO.		ILLINOIS	FED. AID PROJECT	

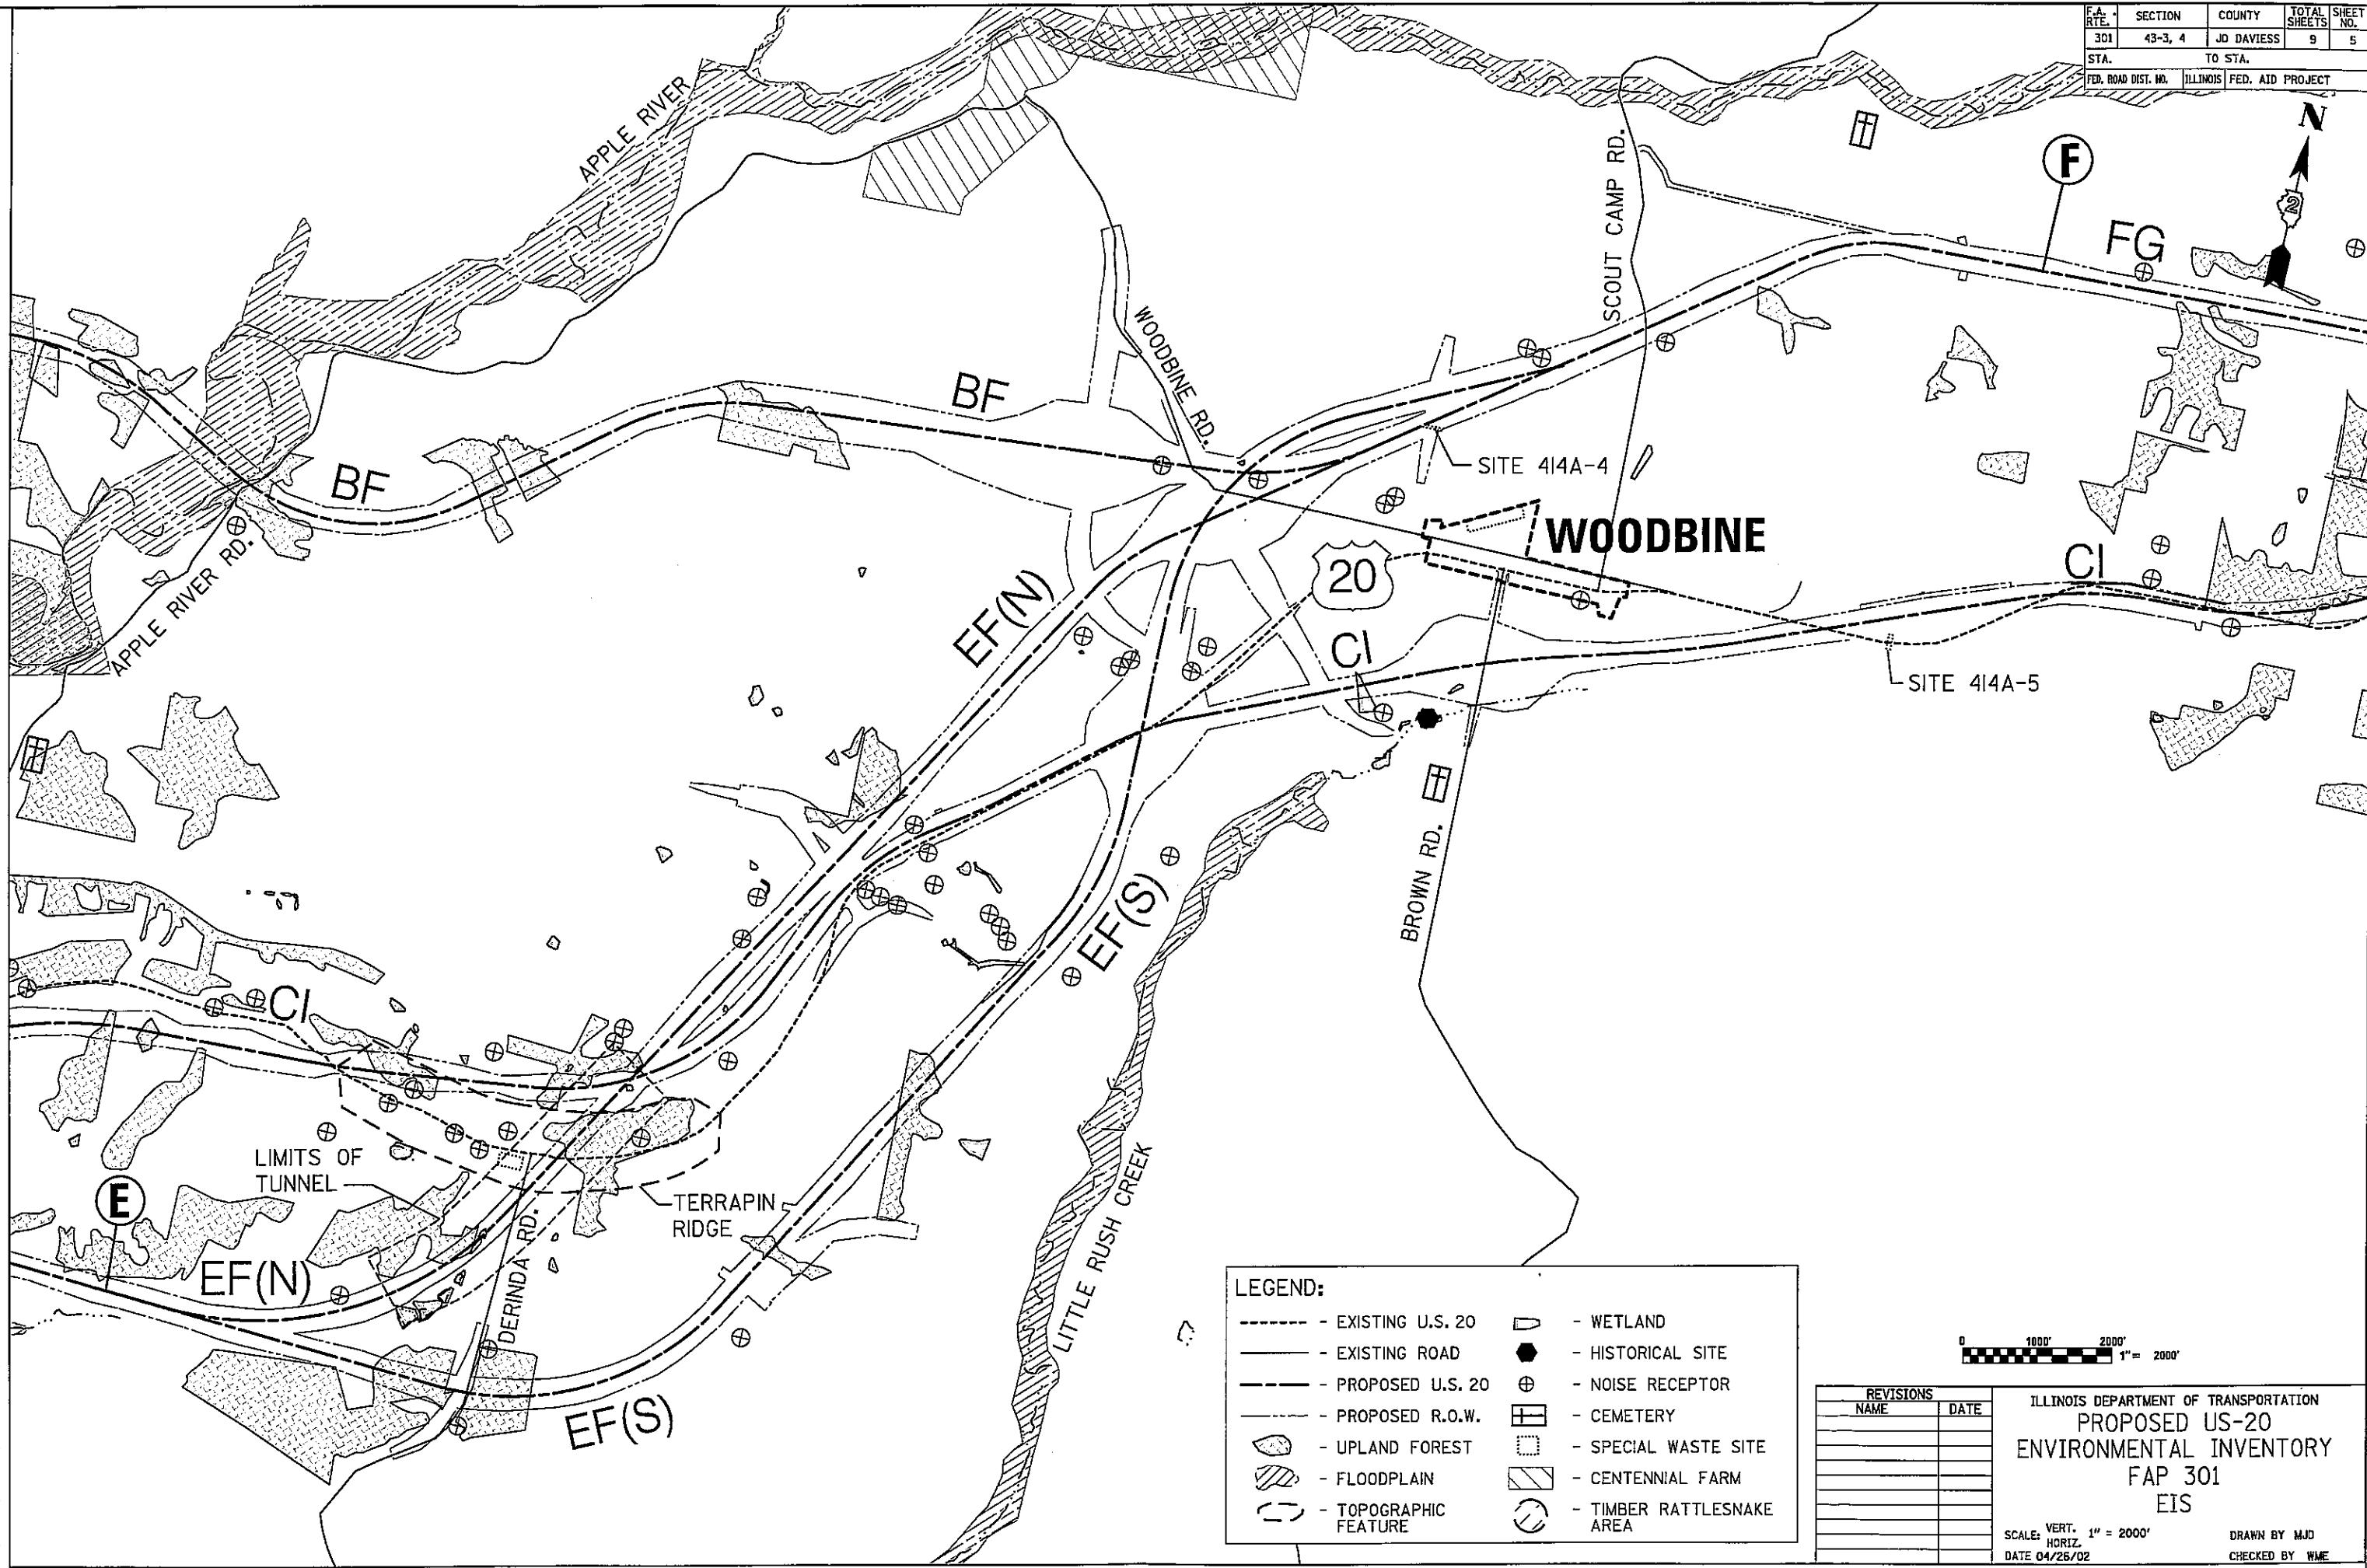

**LEGEND:**

---	- EXISTING U.S. 20	▭	- WETLAND
---	- EXISTING ROAD	●	- HISTORICAL SITE
- - -	- PROPOSED U.S. 20	⊕	- NOISE RECEPTOR
- - -	- PROPOSED R.O.W.	⊕	- CEMETERY
▨	- UPLAND FOREST	⊕	- SPECIAL WASTE SITE
▨	- FLOODPLAIN	⊕	- CENTENNIAL FARM
⊕	- TOPOGRAPHIC FEATURE	⊕	- TIMBER RATTLESNAKE AREA

0 1000' 2000' 1" = 2000'

REVISIONS	
NAME	DATE

ILLINOIS DEPARTMENT OF TRANSPORTATION  
**PROPOSED US-20  
ENVIRONMENTAL INVENTORY  
FAP 301  
EIS**


SCALE: VERT. 1" = 2000'  
HORIZ. 1" = 2000'

DATE 04/26/02

DRAWN BY MJD  
CHECKED BY WME

3/27/2003 3:10:27 PM User: beldringhoff  
t:\dot\1283\Reports\EIS\Volume1\Environmental Inventory\exhibit06.dgn

F.A. RTE.	SECTION	COUNTY	TOTAL SHEETS	SHEET NO.
301	43-4	JO DAVIESS	9	6
STA.		TO STA.		
FED. ROAD DIST. NO.		ILLINOIS FED. AID PROJECT		

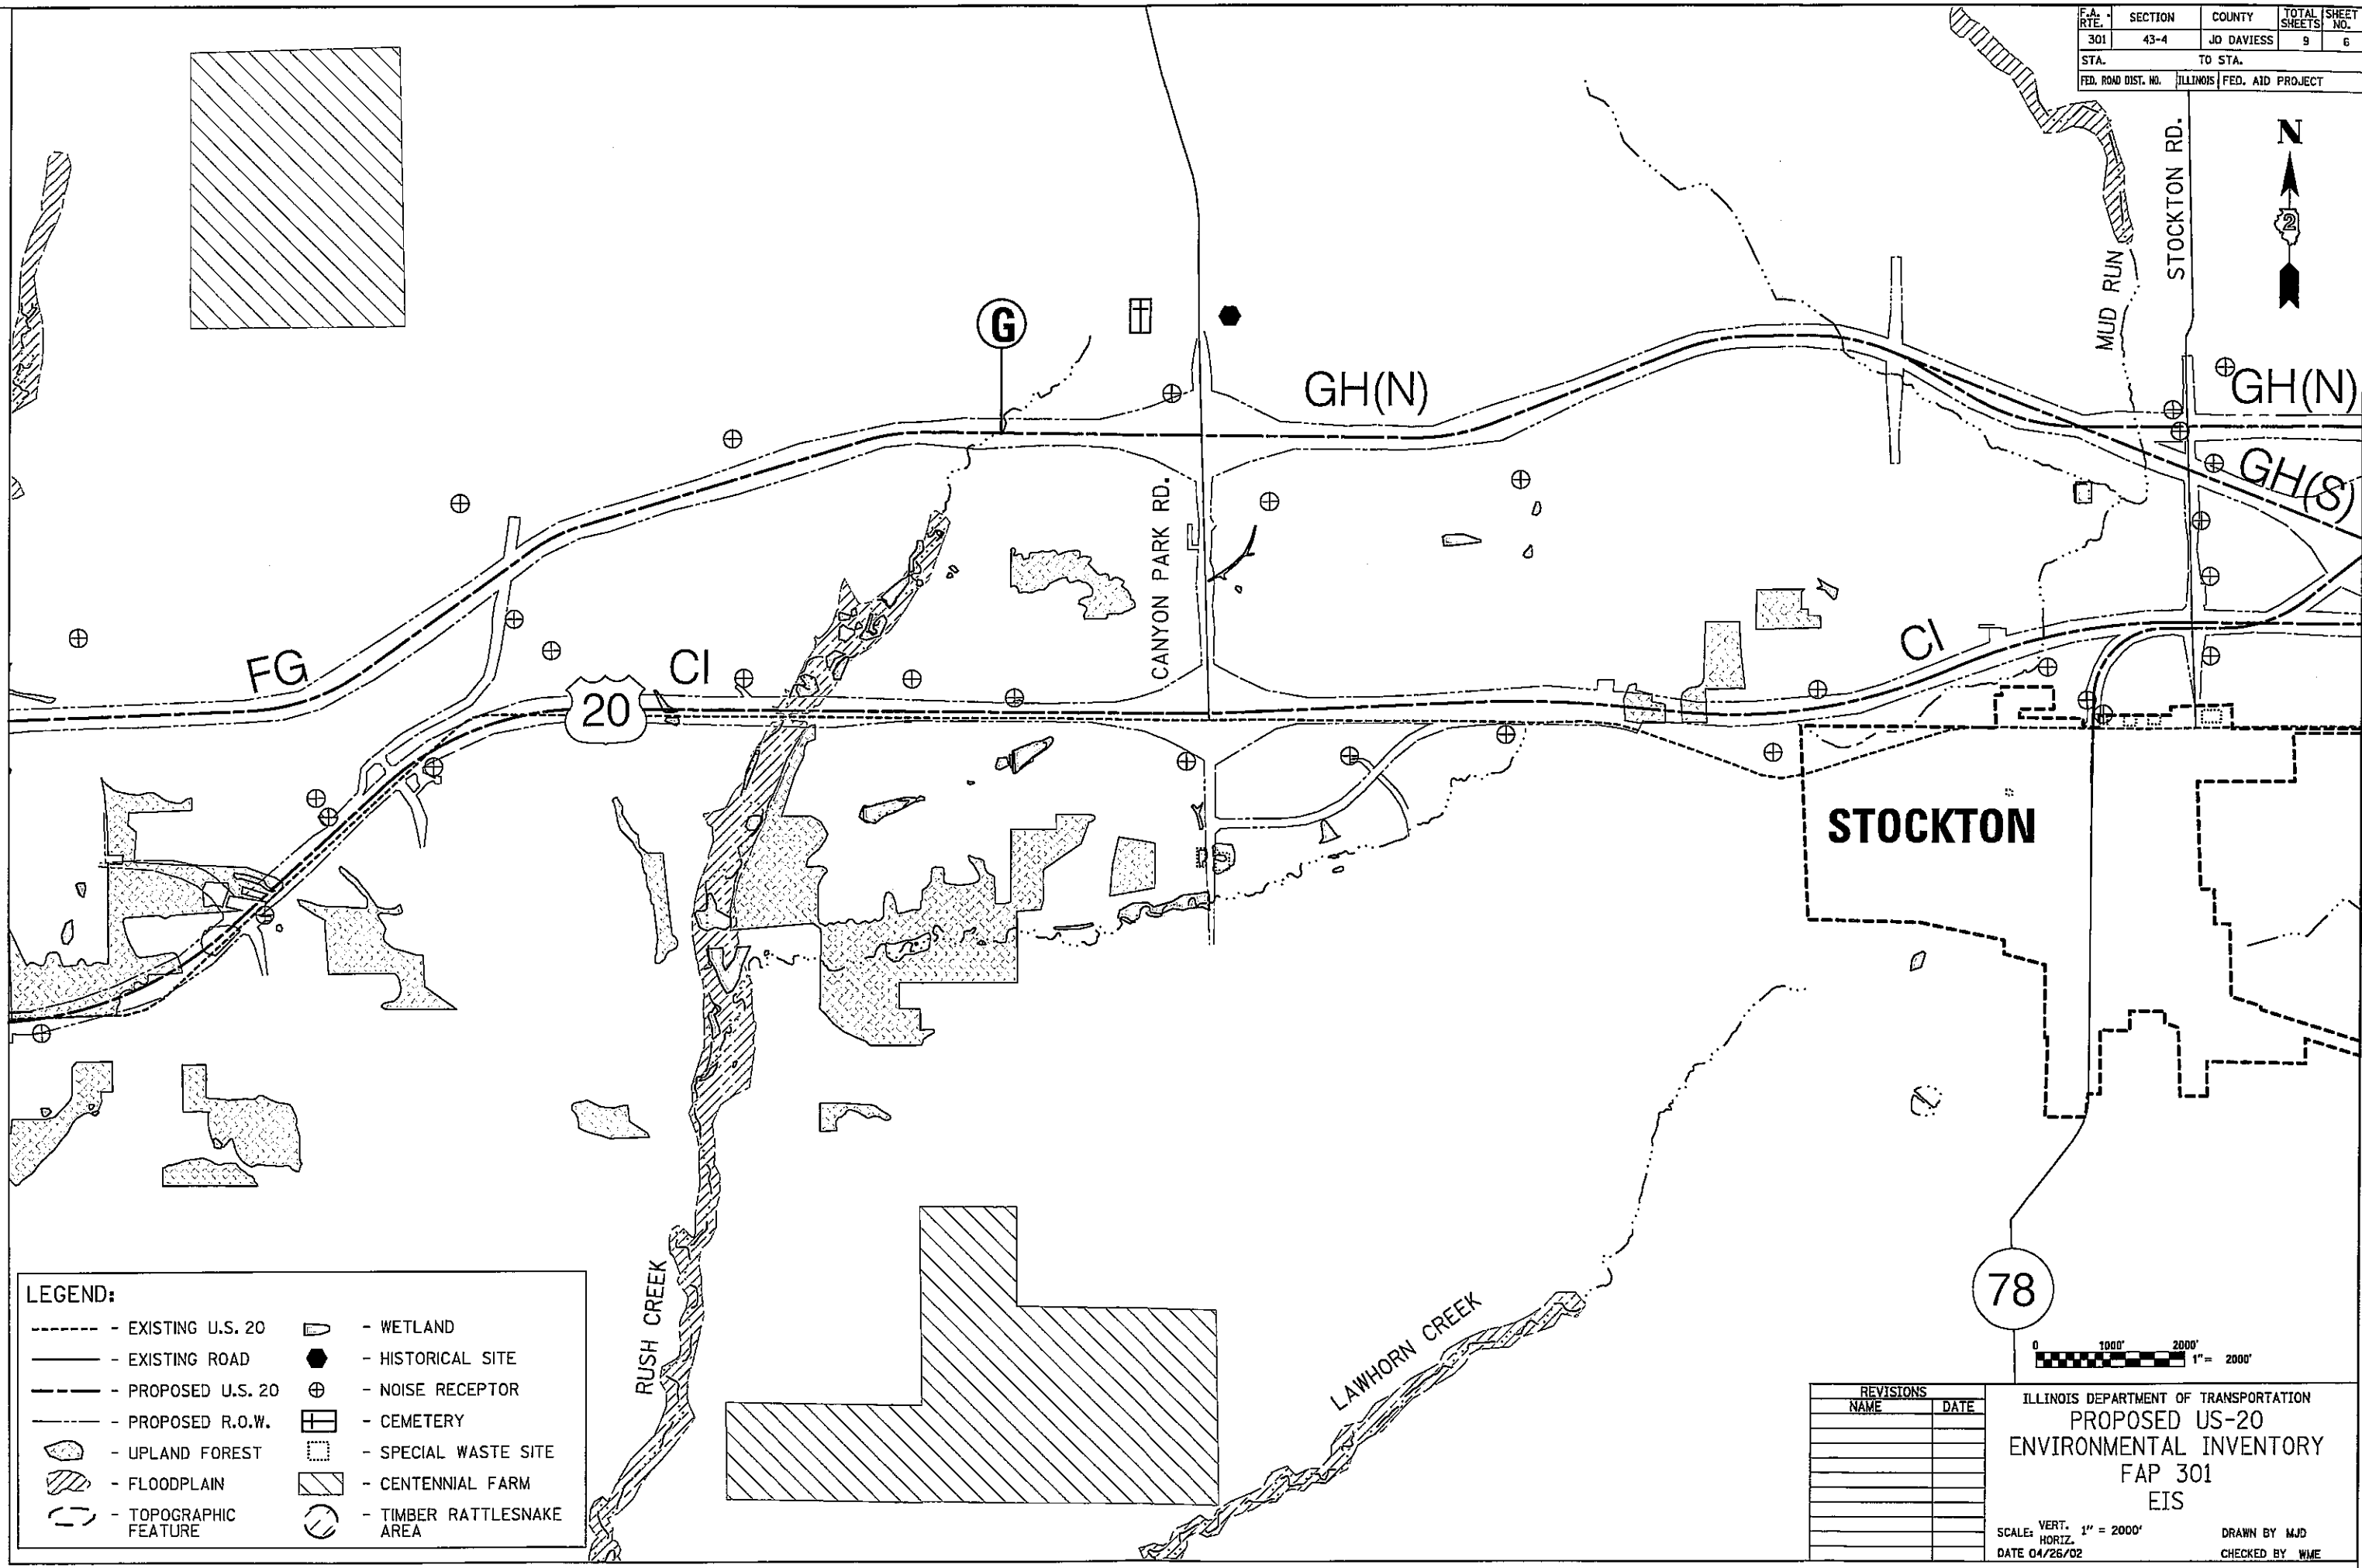


LEGEND:	
---	- EXISTING U.S. 20
---	- EXISTING ROAD
---	- PROPOSED U.S. 20
---	- PROPOSED R.O.W.
---	- UPLAND FOREST
---	- FLOODPLAIN
---	- TOPOGRAPHIC FEATURE
---	- WETLAND
---	- HISTORICAL SITE
---	- NOISE RECEPTOR
---	- CEMETERY
---	- SPECIAL WASTE SITE
---	- CENTENNIAL FARM
---	- TIMBER RATTLESNAKE AREA

REVISIONS	
NAME	DATE

ILLINOIS DEPARTMENT OF TRANSPORTATION  
PROPOSED US-20  
ENVIRONMENTAL INVENTORY  
FAP 301  
EIS  
SCALE: VERT. 1" = 2000'  
HORIZ. 1" = 2000'  
DATE 04/26/02  
DRAWN BY MJD  
CHECKED BY WME

F.A. RYE	SECTION	COUNTY	TOTAL SHEETS	SHEET NO.
301	43-5, 177-1	JO DAV/STE	9	7
STA.		TO STA.		
FED. ROAD DIST. NO.		ILLINOIS FED. AID PROJECT		

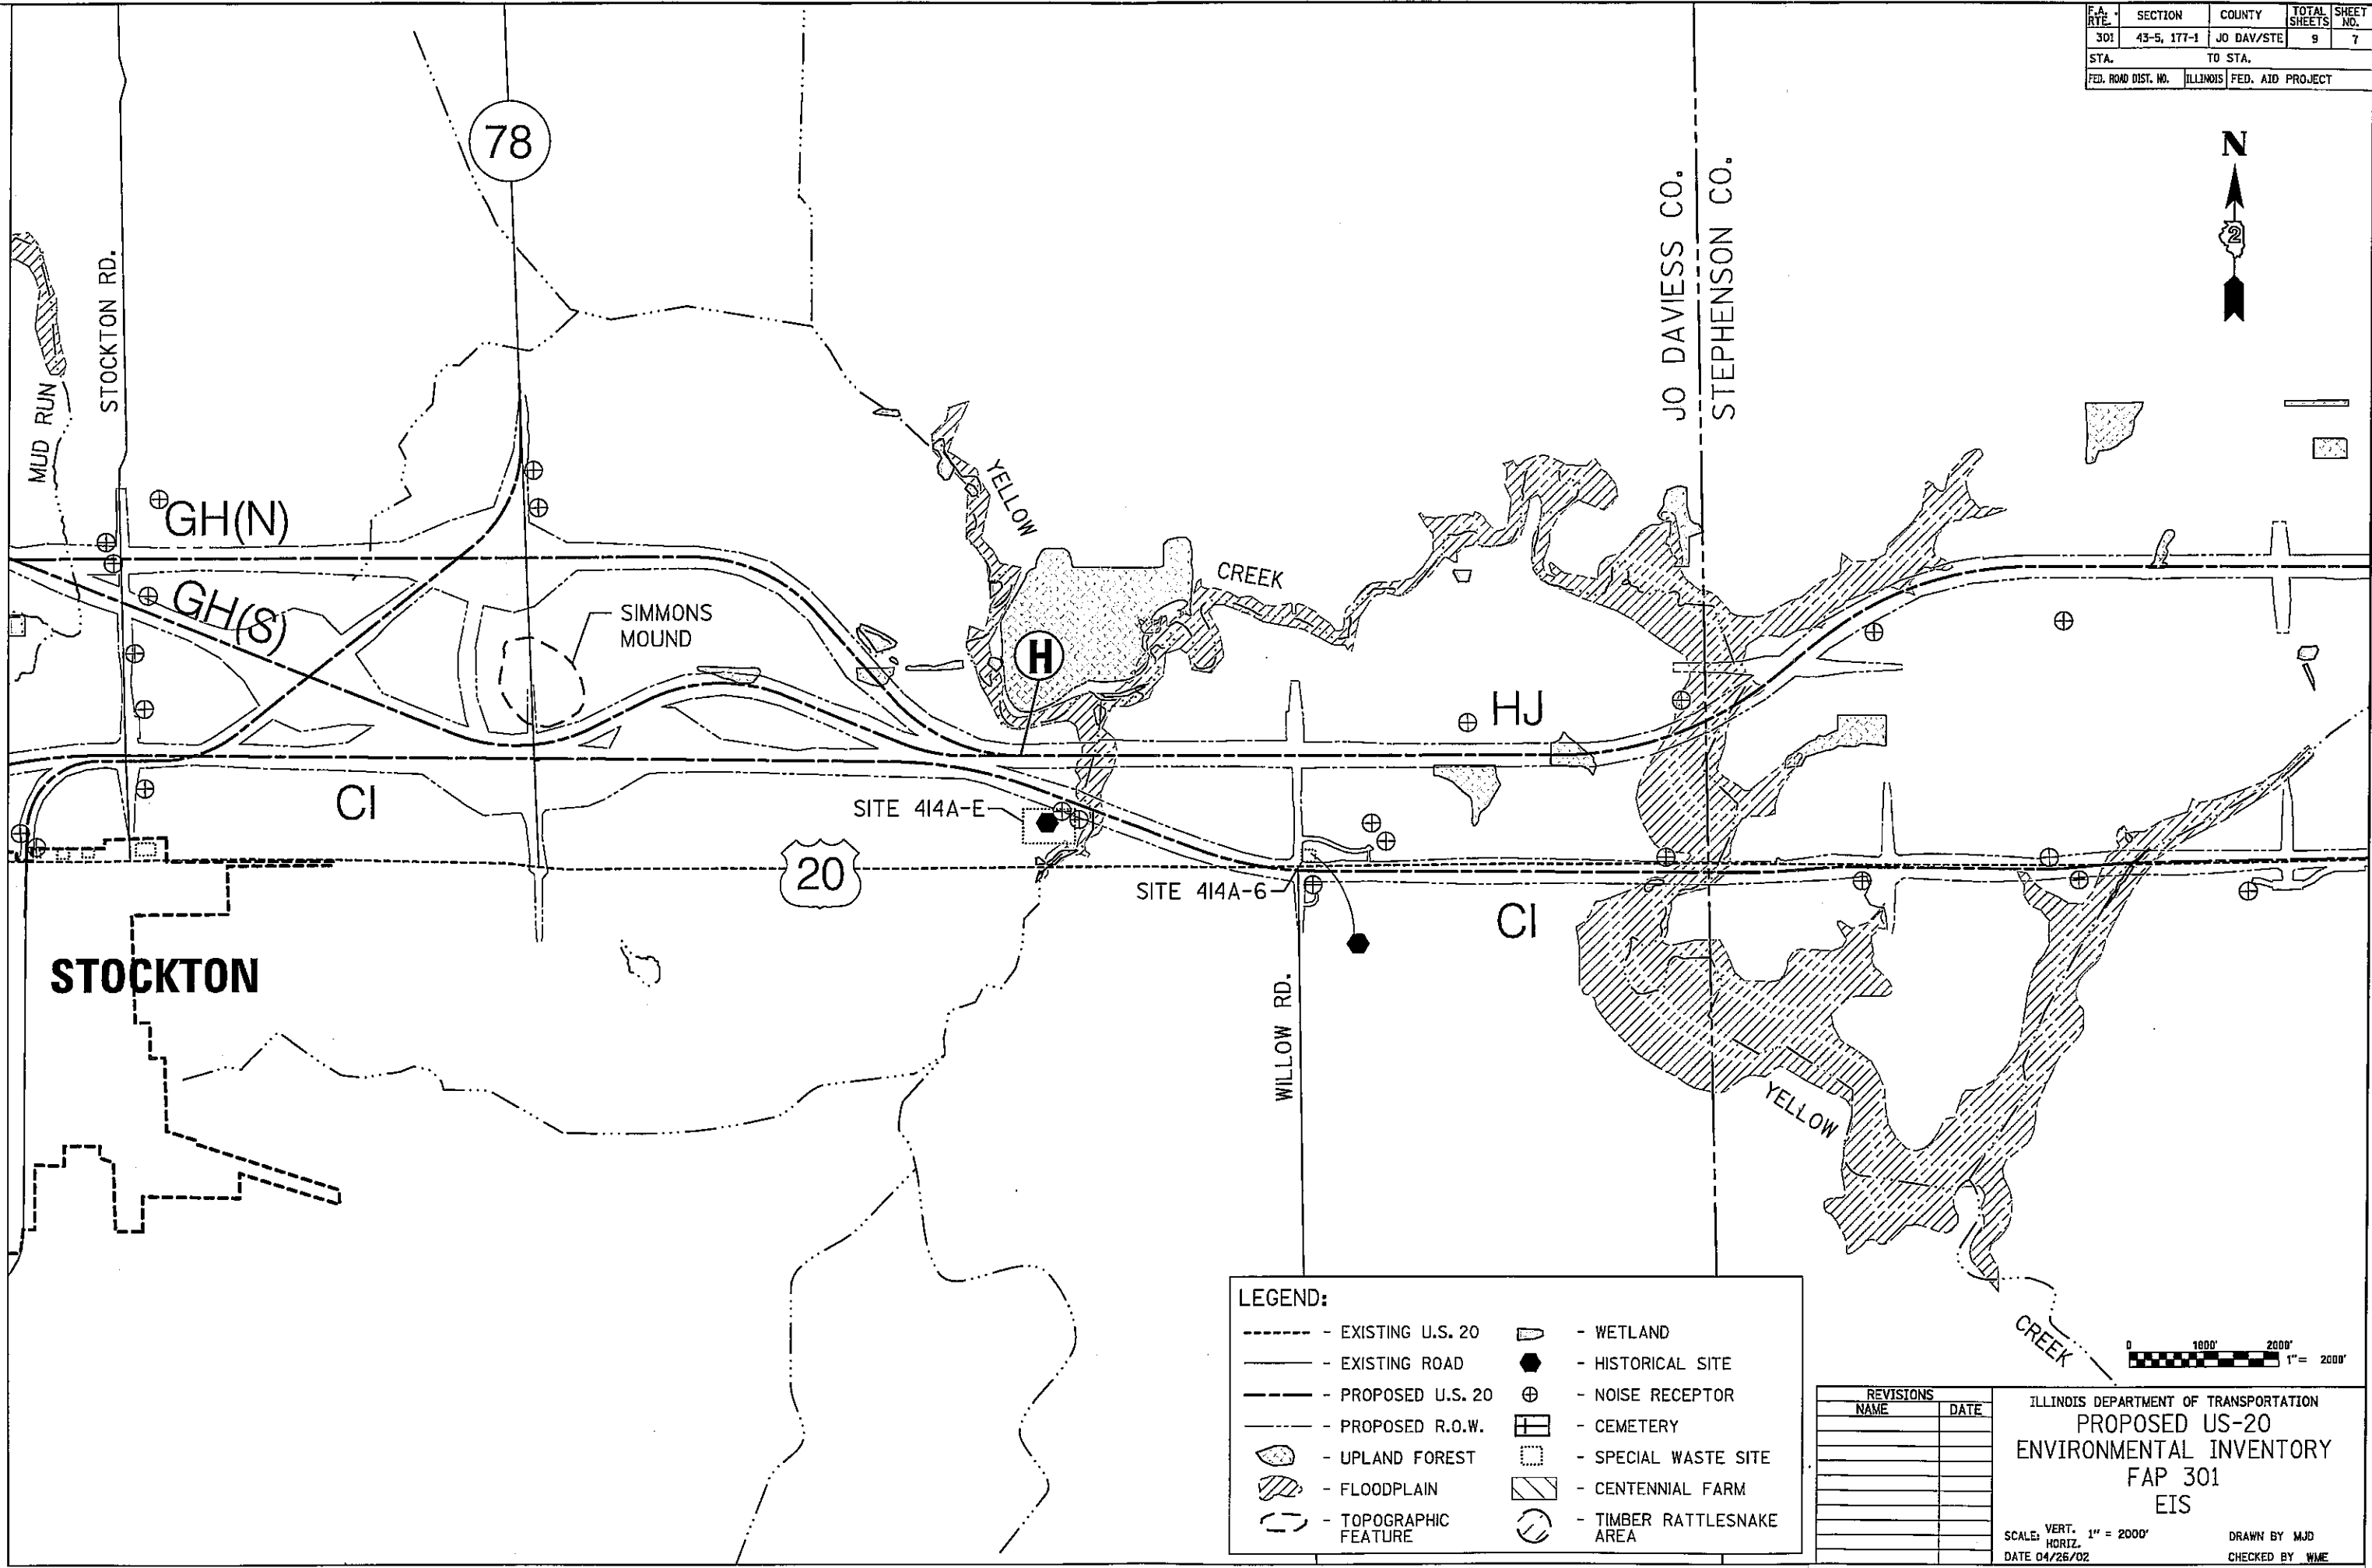

**LEGEND:**

-----	- EXISTING U.S. 20		- WETLAND
----	- EXISTING ROAD		- HISTORICAL SITE
----	- PROPOSED U.S. 20		- NOISE RECEPTOR
----	- PROPOSED R.O.W.		- CEMETERY
	- UPLAND FOREST		- SPECIAL WASTE SITE
	- FLOODPLAIN		- CENTENNIAL FARM
	- TOPOGRAPHIC FEATURE		- TIMBER RATTLESNAKE AREA

REVISIONS	
NAME	DATE


ILLINOIS DEPARTMENT OF TRANSPORTATION  
PROPOSED US-20  
ENVIRONMENTAL INVENTORY  
FAP 301  
EIS

SCALE: VERT. 1" = 2000'  
HORIZ. 1" = 2000'  
DATE 04/26/02

DRAWN BY MJD  
CHECKED BY WME

3/27/2003 3:08:02 PM User: beldringhoff  
t:\dot\1283\Reports\EIS\Volume1\Environmental Inventory\exhibit08.dgn


F.A. RTE.	SECTION	COUNTY	TOTAL SHEETS	SHEET NO.
301	177-1	STEPHENSON	9	8
STA.		TO STA.		
FED. ROAD DIST. NO.		ILLINOIS	FED. AID PROJECT	

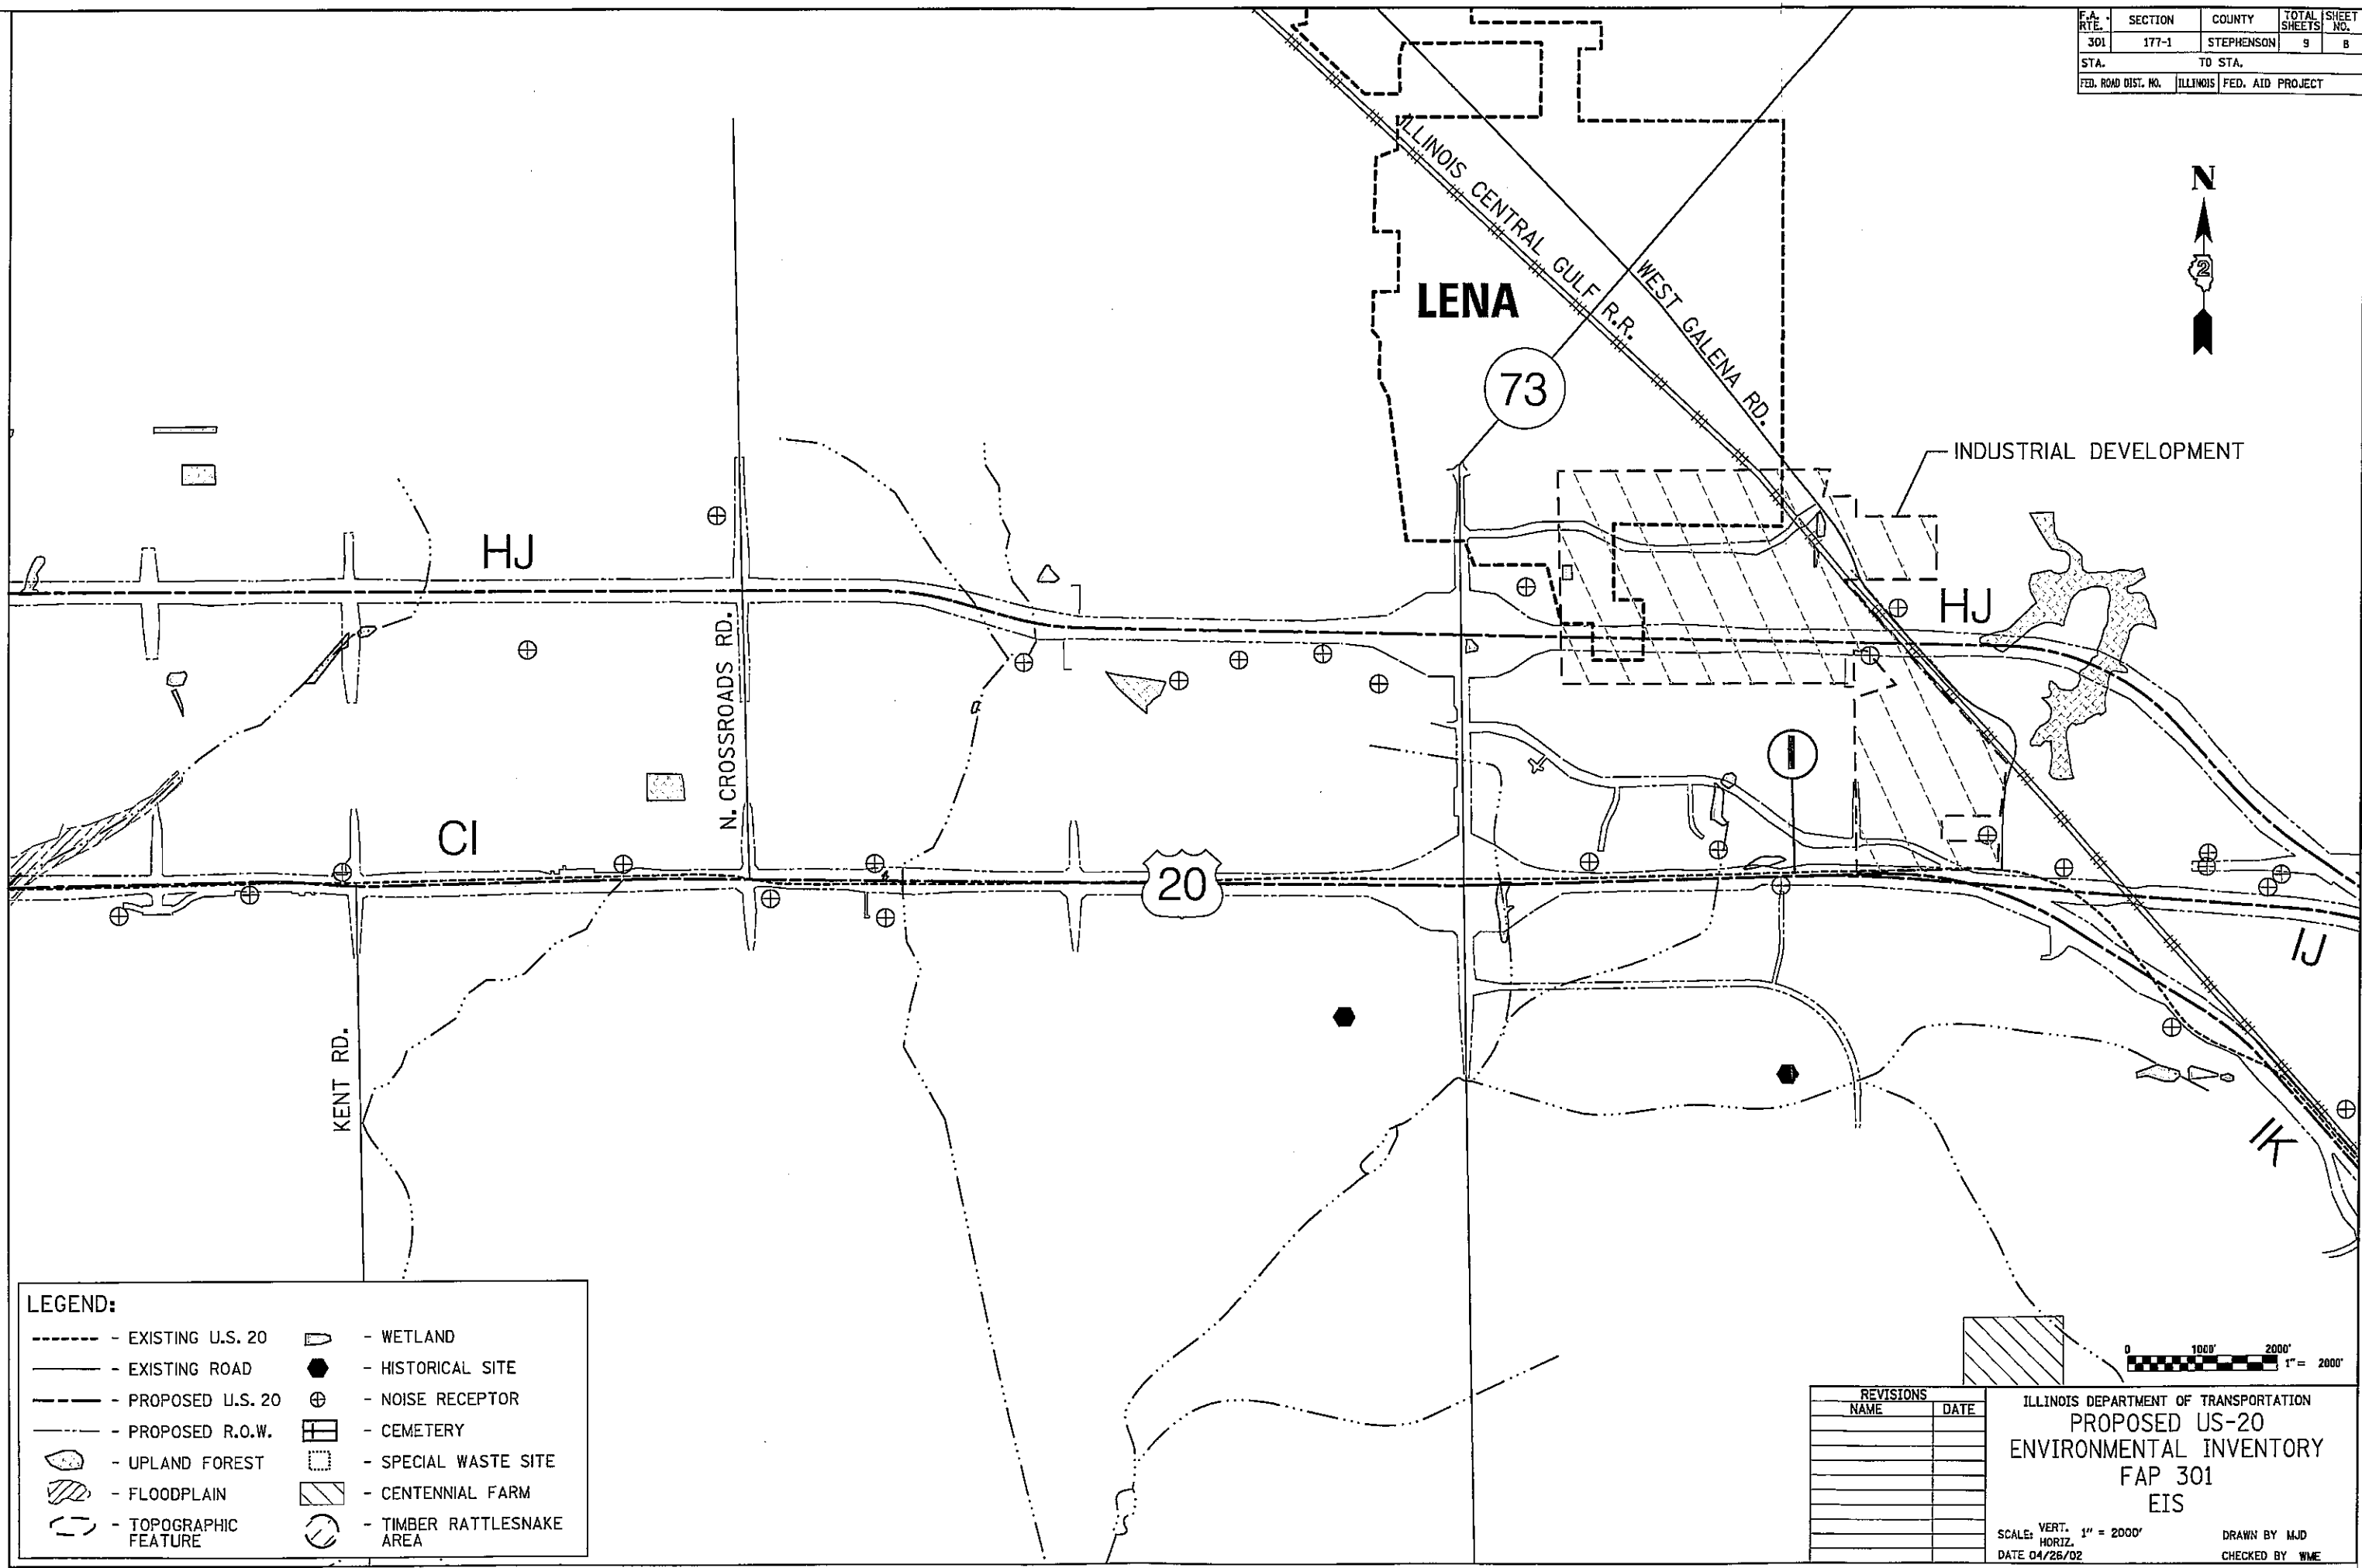

LEGEND:			
---	EXISTING U.S. 20	W	WETLAND
---	EXISTING ROAD	H	HISTORICAL SITE
- - -	PROPOSED U.S. 20	+	NOISE RECEPTOR
- - -	PROPOSED R.O.W.	C	CEMETERY
U	UPLAND FOREST	S	SPECIAL WASTE SITE
F	FLOODPLAIN	CF	CENTENNIAL FARM
T	TOPOGRAPHIC FEATURE	TR	TIMBER RATTLESNAKE AREA

REVISIONS	
NAME	DATE

ILLINOIS DEPARTMENT OF TRANSPORTATION  
PROPOSED US-20  
ENVIRONMENTAL INVENTORY  
FAP 301  
EIS  
SCALE: VERT. 1" = 2000'  
HORIZ. 1" = 2000'  
DATE 04/26/02  
DRAWN BY MJD  
CHECKED BY WME

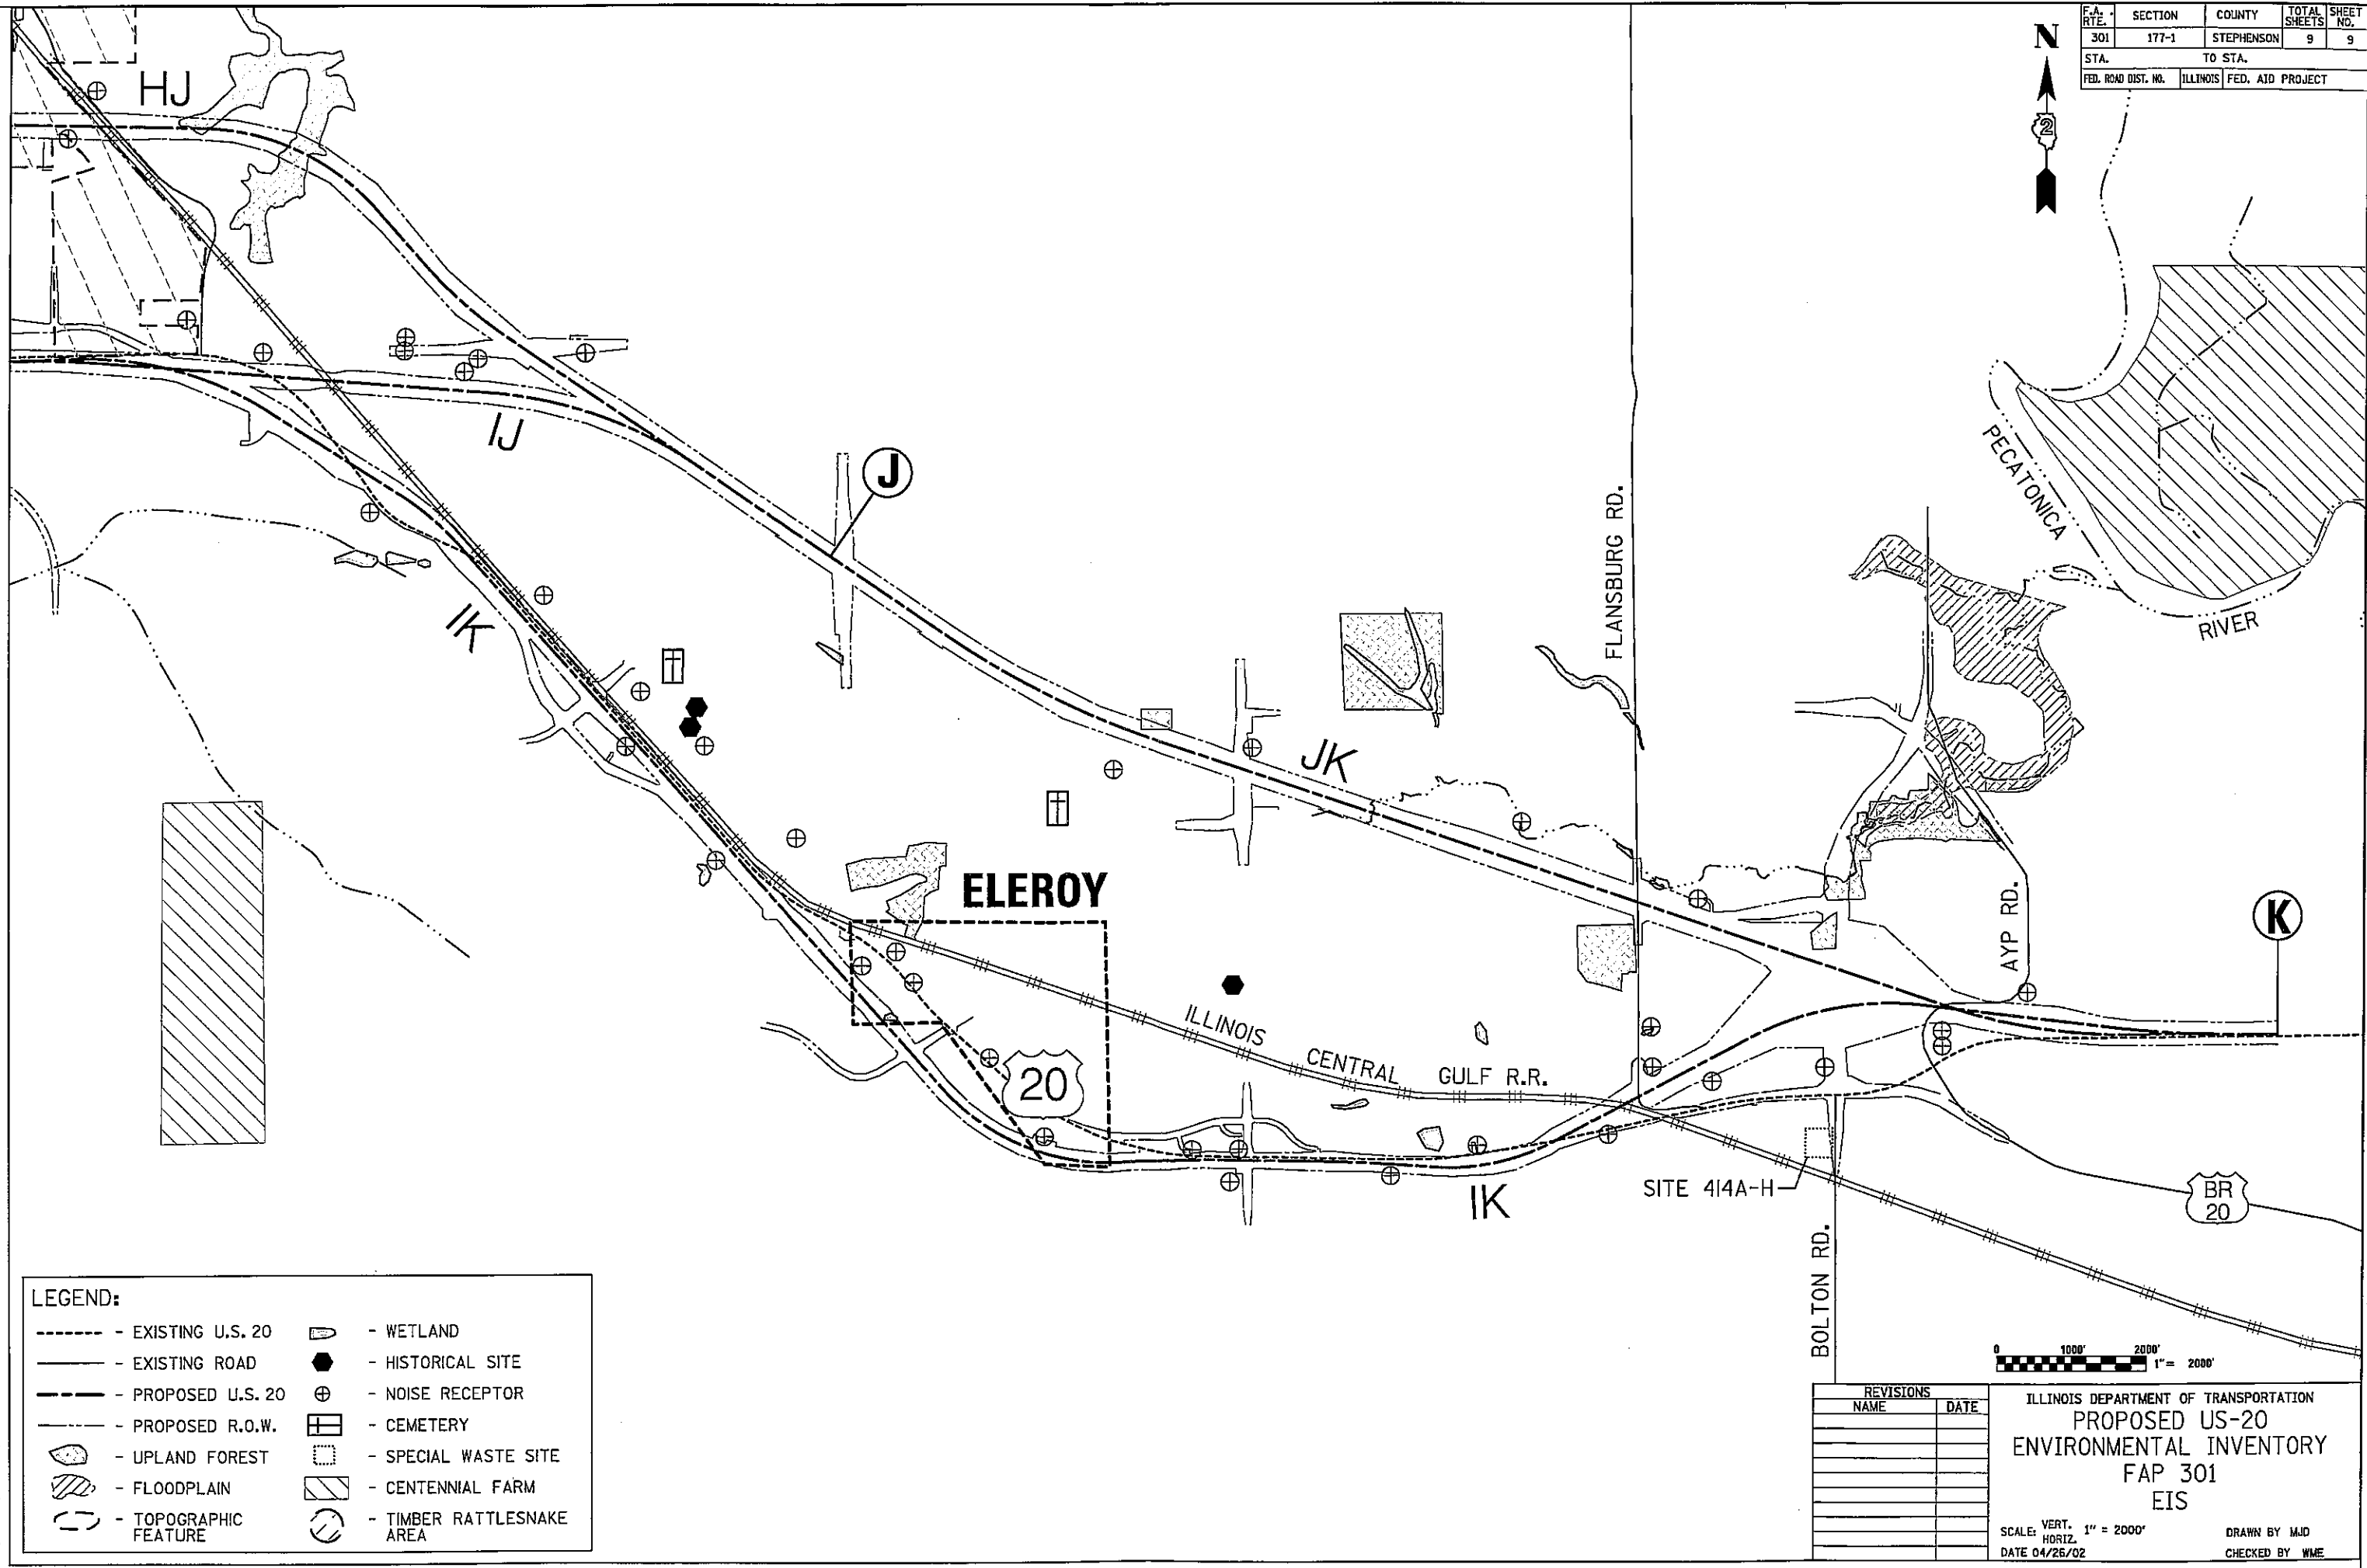

F.A. RTE.	SECTION	COUNTY	TOTAL SHEETS	SHEET NO.
301	177-1	STEPHENSON	9	9
STA.		TO STA.		
FED. ROAD DIST. NO.		ILLINOIS	FED. AID PROJECT	